


**KEY**  
 — APPLICATION BOUNDARY

 


**DK-Architects**

26 Old Haymarket T 0151 231 1209  
 Liverpool F 0151 227 2053  
 L1 6ER E mail@dk-architects.com  
 W www.dk-architects.com

Job:	X1 Liverpool Street, Salford		
Client:	X1 Developments		
Drawing Title:	Location Plan		
Date:	12.10.16		
Drawing no:	1211-050	revision:	*
Scale:	1:1250 @ A3		
Drawn:	JA		
revision notes:			



LOWER GROUND FLOOR PLAN

 

LIVERPOOL STREET

**DK-Architects**  
 26 Old Haymarket T 0151 231 1209  
 Liverpool F 0151 227 2053  
 L1 6ER E mail@dk-architects.com  
 W www.dk-architects.com

Job: X1 Liverpool Street, Salford  
 Client: X1 Developments  
 Drawing Title: Lower Ground Floor Plan  
 Date: 05.09.16  
 Drawing no: 1211-100 revision: C  
 Scale: 1:200 @ A3  
 Drawn: AA

revision notes: A. External Works included to Lower Ground Floor Plan  
 B. Amendments to external works and corner glazing. 20.09.16  
 C. Amendments to car park arrangement 10.10.16


COW LANE

CRAVEN STREET

OLDFIELD ROAD



UPPER GROUND FLOOR PLAN

 

LIVERPOOL STREET

DK-Architects

26 Old Haymarket T 0151 231 1209  
 Liverpool F 0151 227 2053  
 L1 6ER E mail@dk-architects.com  
 W www.dk-architects.com

Job:	X1 Liverpool Street, Salford		
Client:	X1 Developments		
Drawing Title:	Upper Ground Floor Plan		
Date:	05.09.16		
Drawing no:	1211-101	revision:	B
Scale:	1:200 @ A3		
Drawn:	AA		
revision notes:	A. Amendments to courtyard landscaping. 20.09.16 B. Amendments to external stairs + courtyard 10.10.16		

COW LANE


CRAVEN STREET

OLDFIELD ROAD

LIVERPOOL STREET



1ST FLOOR PLAN

 

26 Old Haymarket T 0151 231 1209  
 Liverpool F 0151 227 2053  
 L1 6ER E mail@dk-architects.com  
 W www.dk-architects.com

DK-Architects

Job:	X1 Liverpool Street, Salford		
Client:	X1 Developments		
Drawing Title:	1st Floor Plan		
Date:	05.09.16		
Drawing no:	1211-102	revision:	B
Scale:	1:200 @ A3		
Drawn:	AA		

revision notes: A. Amendments to apartment 1.09 window/balcony location  
 - Amendments 1.14 & 1.15 flipped  
 B. Core arrangement amended 10.10.16

COW LANE


CRAVEN STREET

OLDFIELD ROAD

LIVERPOOL STREET



2ND FLOOR PLAN

 

DK-Architects

26 Old Haymarket T 0151 231 1209  
 Liverpool F 0151 227 2053  
 L1 6ER E mail@dk-architects.com  
 W www.dk-architects.com

Job:	X1 Liverpool Street, Salford		
Client:	X1 Developments		
Drawing Title:	2nd Floor Plan		
Date:	05.09.16		
Drawing no:	1211-103	revision:	B
Scale:	1:200 @ A3		
Drawn:	AA		

revision notes: A. Amendments to apartment 2.09 window/balcony location  
 - Amendments 2.14 & 2.15 flipped  
 B. Core arrangement amended 10.10.16

COW LANE


CRAVEN STREET

OLDFIELD ROAD

LIVERPOOL STREET



3RD FLOOR PLAN

 

26 Old Haymarket T 0151 231 1209  
 Liverpool F 0151 227 2053  
 L1 6ER E mail@dk-architects.com  
 W www.dk-architects.com

DK-Architects

Job:	X1 Liverpool Street, Salford	
Client:	X1 Developments	
Drawing Title:	3rd Floor Plan	
Date:	05.09.16	
Drawing no:	1211-104	revision: B
Scale:	1:200 @ A3	
Drawn:	AA	

revision notes: A. Amendments to apartment 3.09 window/balcony location  
 - Amendments 3.14 & 3.15 flipped  
 B. Core arrangement amended 10.10.16

COW LANE


CRAVEN STREET

OLDFIELD ROAD

LIVERPOOL STREET



4TH FLOOR PLAN

 

26 Old Haymarket T 0151 231 1209  
 Liverpool F 0151 227 2053  
 L1 6ER E mail@dk-architects.com  
 W www.dk-architects.com

DK-Architects

Job:	X1 Liverpool Street, Salford	
Client:	X1 Developments	
Drawing Title:	4th Floor Plan	
Date:	05.09.16	
Drawing no:	1211-105	revision: B
Scale:	1:200 @ A3	
Drawn:	AA	

revision notes: - Balconies along Craven Street altered to terraces.  
 - Amendments to apartment 3.09 window/balcony location  
 B. Core arrangement amended 10.10.16

COW LANE


CRAVEN STREET

OLDFIELD ROAD

LIVERPOOL STREET



5TH FLOOR PLAN

 

26 Old Haymarket T 0151 231 1209  
 Liverpool F 0151 227 2053  
 L1 6ER E mail@dk-architects.com  
 W www.dk-architects.com

DK-Architects

Job:	X1 Liverpool Street, Salford		
Client:	X1 Developments		
Drawing Title:	5th Floor Plan		
Date:	05.09.16		
Drawing no:	1211-106	revision:	B
Scale:	1:200 @ A3		
Drawn:	AA		
revision notes:	A. Amendments to apartment 5.09 window/balcony location B. Core arrangement amended 10.10.16		



COW LANE


CRAVEN STREET

OLDFIELD ROAD

LIVERPOOL STREET



6TH FLOOR PLAN

 

26 Old Haymarket T 0151 231 1209  
 Liverpool F 0151 227 2053  
 L1 6ER E mail@dk-architects.com  
 W www.dk-architects.com

DK-Architects

Job:	X1 Liverpool Street, Salford		
Client:	X1 Developments		
Drawing Title:	6th Floor Plan		
Date:	05.09.16		
Drawing no:	1211-107	revision:	B
Scale:	1:200 @ A3		
Drawn:	AA		

revision notes: A. Amendments to apartment 6.09 window/balcony location  
 B. Core arrangement amended 10.10.16

COW LANE


CRAVEN STREET

OLDFIELD ROAD

LIVERPOOL STREET



7TH FLOOR PLAN

 

26 Old Haymarket T 0151 231 1209  
 Liverpool F 0151 227 2053  
 L1 6ER E mail@dk-architects.com  
 W www.dk-architects.com

DK-Architects

Job:	X1 Liverpool Street, Salford		
Client:	X1 Developments		
Drawing Title:	7th Floor Plan		
Date:	05.09.16		
Drawing no:	1211-108	revision:	B
Scale:	1:200 @ A3		
Drawn:	AA		
revision notes:	A. Amendments to apartment 7.09 window/balcony location B. Core arrangement amended 10.10.16		

COW LANE


CRAVEN STREET

OLDFIELD ROAD

LIVERPOOL STREET



8TH FLOOR PLAN

 

26 Old Haymarket T 0151 231 1209  
 Liverpool F 0151 227 2053  
 L1 6ER E mail@dk-architects.com  
 W www.dk-architects.com

DK-Architects

Job:	X1 Liverpool Street, Salford		
Client:	X1 Developments		
Drawing Title:	8th Floor Plan		
Date:	05.09.16		
Drawing no:	1211-109	revision:	B
Scale:	1:200 @ A3		
Drawn:	AA		
revision notes:	A. Amendments to apartment 8.09 window/balcony location B. Core arrangement amended 10.10.16		

COW LANE


CRAVEN STREET

OLDFIELD ROAD

LIVERPOOL STREET



9TH FLOOR PLAN

 

26 Old Haymarket T 0151 231 1209  
 Liverpool F 0151 227 2053  
 L1 6ER E mail@dk-architects.com  
 W www.dk-architects.com

DK-Architects

Job:	X1 Liverpool Street, Salford		
Client:	X1 Developments		
Drawing Title:	9th Floor Plan		
Date:	05.09.16	revision:	B
Drawing no:	1211-110	Scale:	1:200 @ A3
Drawn:	AA		

revision notes: A. Amendments to apartment 9.09 window/balcony location  
 B. Core arrangement amended 10.10.16

COW LANE


CRAVEN STREET

OLDFIELD ROAD

LIVERPOOL STREET



10TH FLOOR PLAN

 

26 Old Haymarket T 0151 231 1209  
Liverpool F 0151 227 2053  
L1 6ER E mail@dk-architects.com  
W www.dk-architects.com

DK-Architects

Job: X1 Liverpool Street, Salford  
Client: X1 Developments  
Drawing Title: 10th Floor Plan  
Date: 05.09.16  
Drawing no: 1211-111 revision: B  
Scale: 1:200 @ A3  
Drawn: AA

revision notes: A. Amendments to apartment 10.08 window/balcony location  
B. Window arrangement amended 10.10.16

COW LANE


CRAVEN STREET

OLDFIELD ROAD

LIVERPOOL STREET



11TH FLOOR PLAN

 

26 Old Haymarket T 0151 231 1209  
 Liverpool F 0151 227 2053  
 L1 6ER E mail@dk-architects.com  
 W www.dk-architects.com

DK-Architects

Job:	X1 Liverpool Street, Salford		
Client:	X1 Developments		
Drawing Title:	11th Floor Plan		
Date:	05.09.16	revision:	B
Drawing no:	1211-112	Scale:	1:200 @ A3
Drawn:	AA		

revision notes: A. Amendments to apartment 11.08 window/balcony location  
 B. Window arrangement amended 10.10.16

COW LANE


CRAVEN STREET

OLDFIELD ROAD

LIVERPOOL STREET



12TH FLOOR PLAN

 

26 Old Haymarket T 0151 231 1209  
 Liverpool F 0151 227 2053  
 L1 6ER E mail@dk-architects.com  
 W www.dk-architects.com

DK-Architects

Job:	X1 Liverpool Street, Salford		
Client:	X1 Developments		
Drawing Title:	12th Floor Plan		
Date:	05.09.16	revision:	B
Drawing no:	1211-113	Scale:	1:200 @ A3
Drawn:	AA		

revision notes: A. Amendments to apartment 12.08 window/balcony location  
 B. Window arrangement amended 10.10.16

COW LANE



CRAVEN STREET

OLDFIELD ROAD

LIVERPOOL STREET



**ROOF PLAN**

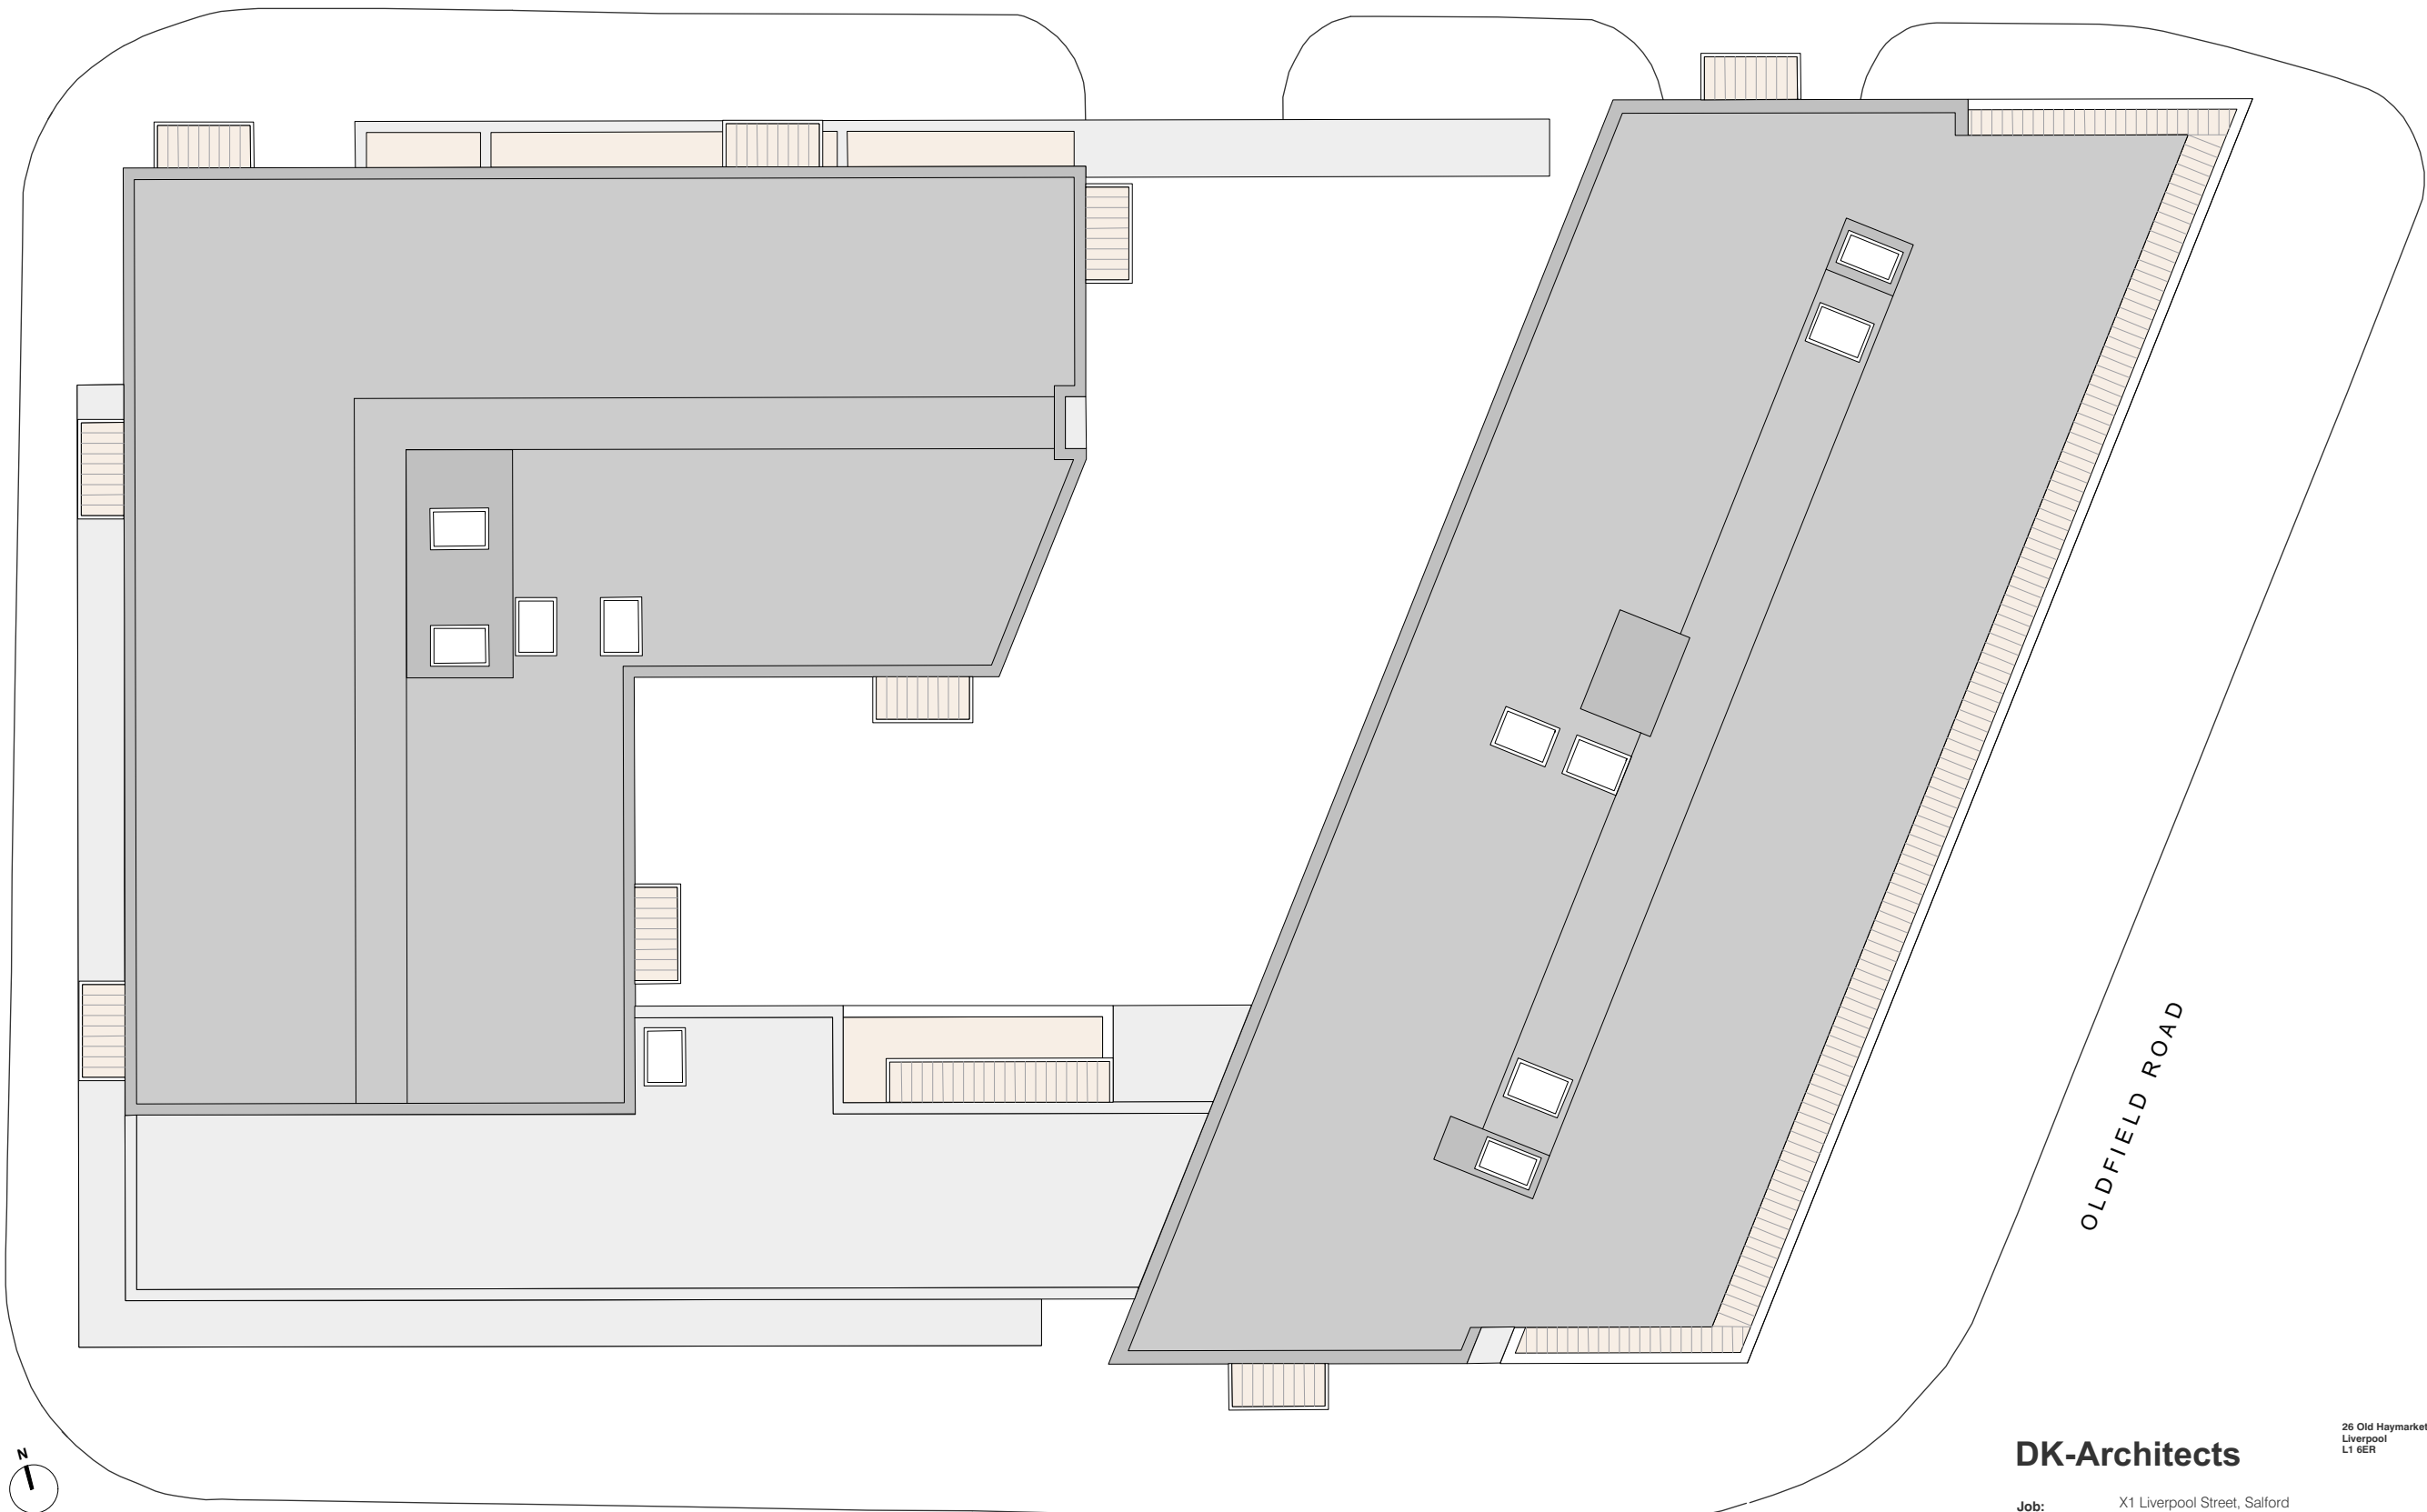 


**DK-Architects**

26 Old Haymarket T 0151 231 1209  
Liverpool F 0151 227 2053  
L1 6ER E mail@dk-architects.com  
W www.dk-architects.com


Job:	X1 Liverpool Street, Salford
Client:	X1 Developments
Drawing Title:	Roof Plan
Date:	05.09.16
Drawing no:	1211-114
Scale:	1:200 @ A3
Drawn:	AA

revision notes: A. Amendments to AOV's / smoke shafts 10.10.16



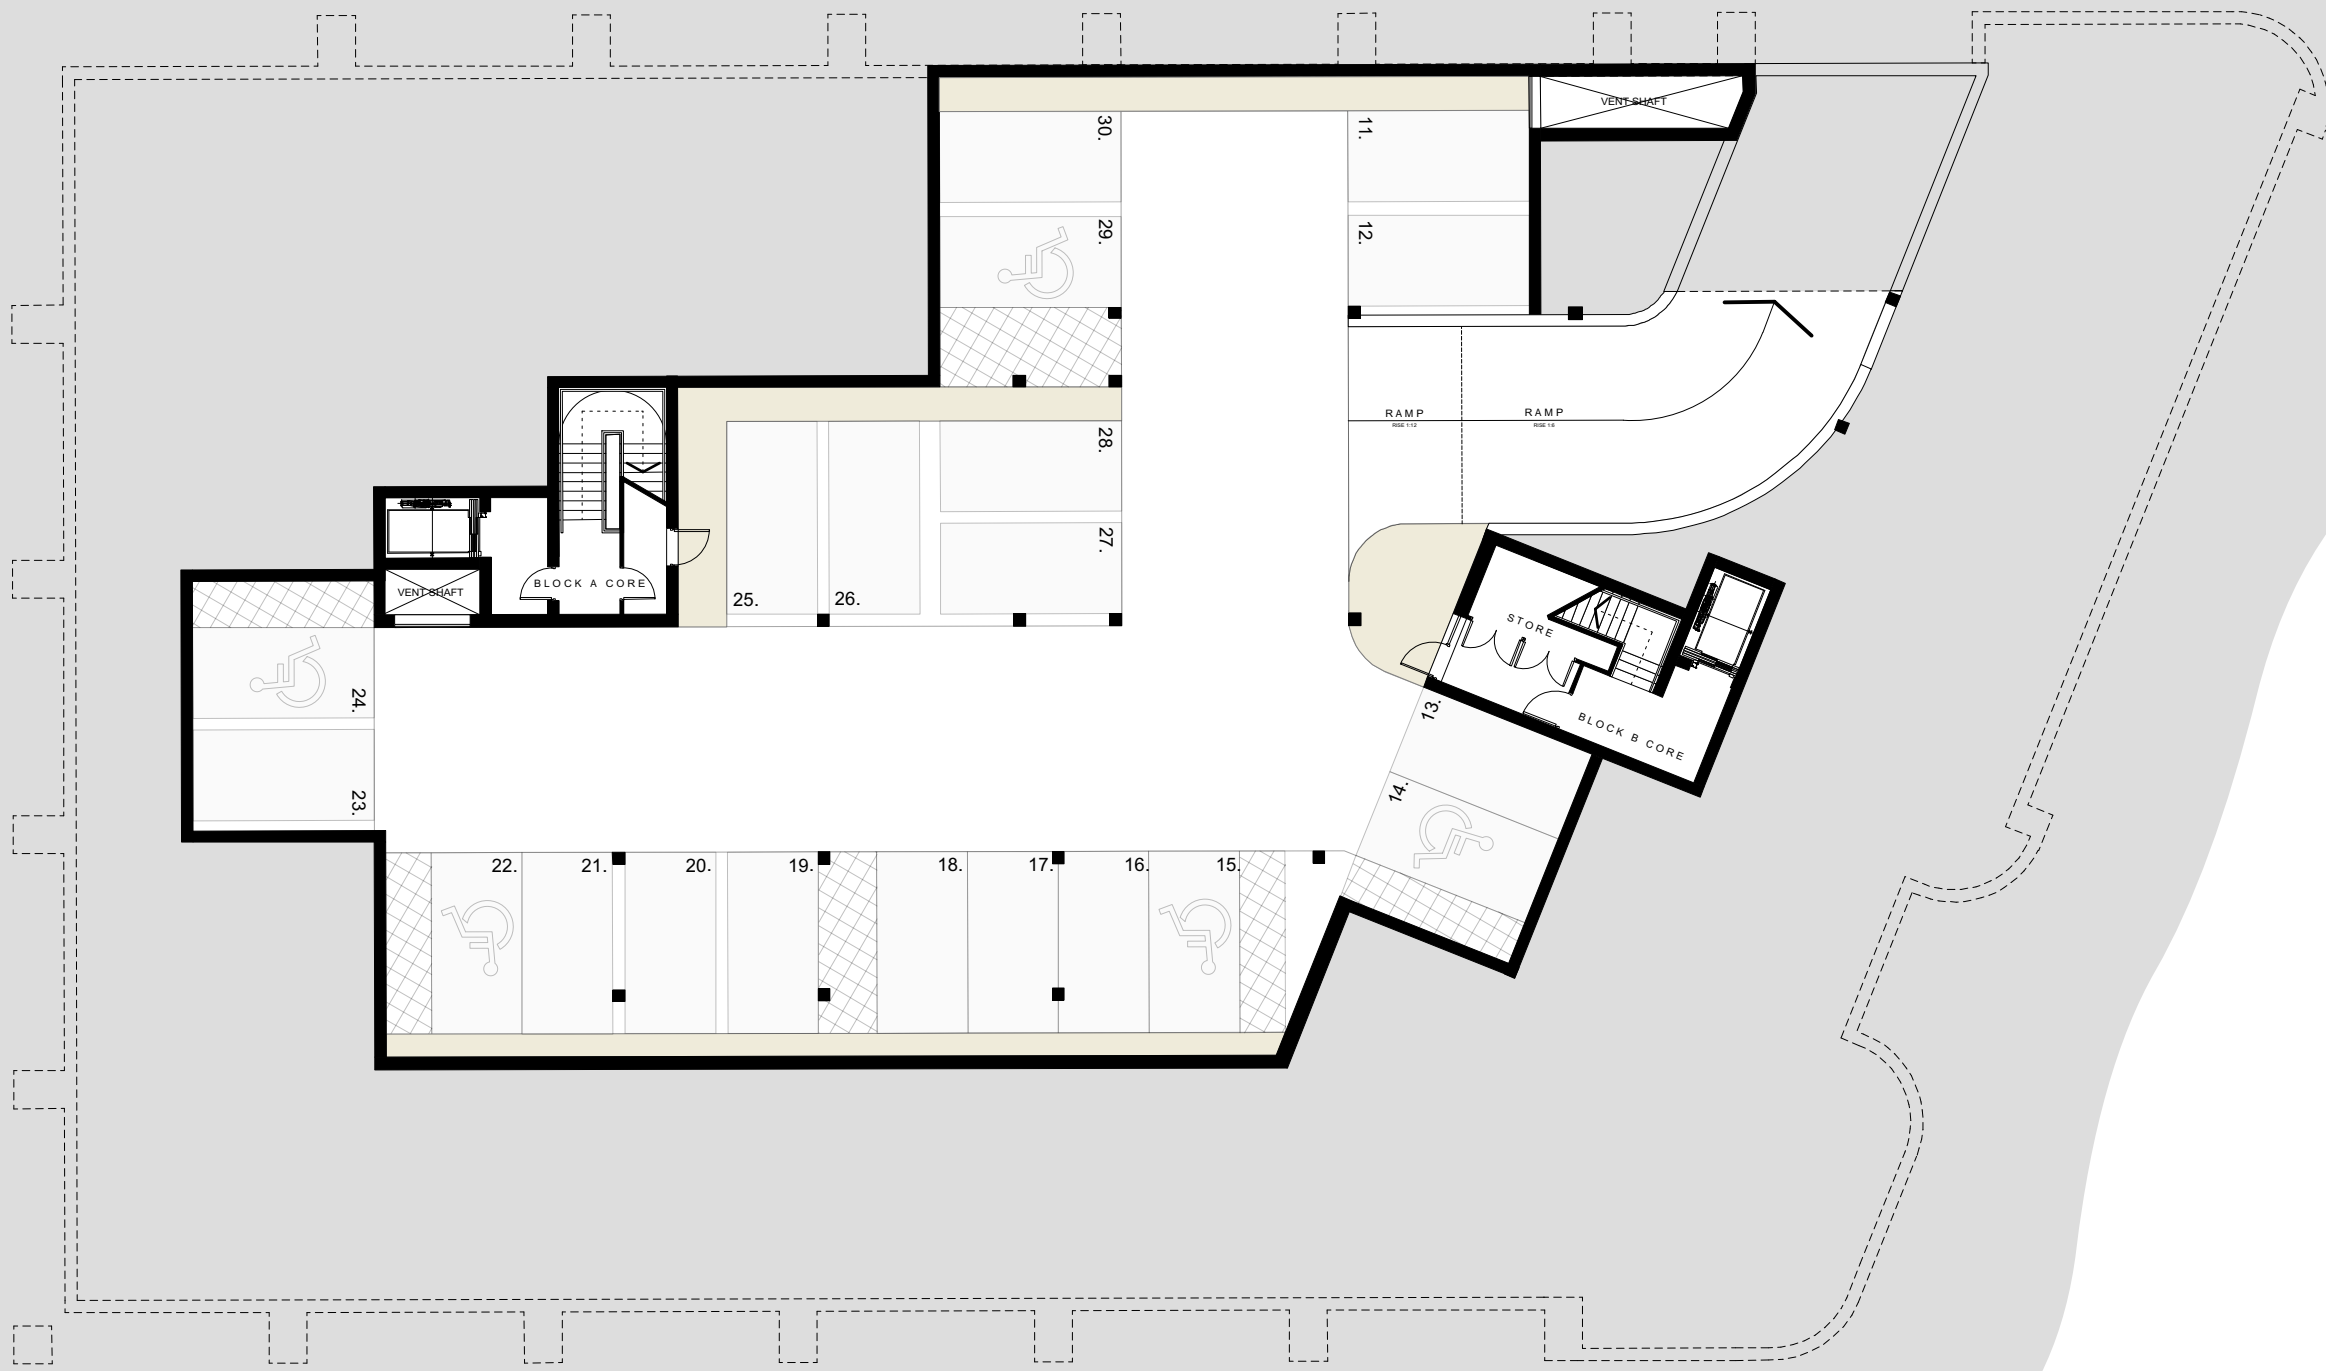

**BASEMENT FLOOR PLAN**

 

26 Old Haymarket T 0151 231 1209  
 Liverpool F 0151 227 2053  
 L1 6ER E mail@dk-architects.com  
 W www.dk-architects.com

**DK-Architects**

Job:	X1 Liverpool Street, Salford		
Client:	X1 Developments		
Drawing Title:	Basement Floor Plan		
Date:	10.10.16		
Drawing no:	1211-115	revision:	*
Scale:	1:200 @ A3		
Drawn:	AA		
revision notes:	-		