




Drawing Title: **Block 1 Ground Floor Plan**
 Date: 10.05.18
 Drawing no: 1247 - 1500 revision: A
 Scale: 1:250 @ A3
 Drawn: GH




Key:

 3 bed Apt	 3 bed Townhouse
 2 bed Apt	 Gym
 1 bed Apt	 Commercial Unit

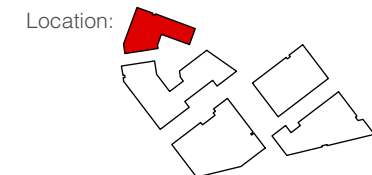

DK-Architects
 26 Old Haymarket
 Liverpool
 L1 6ER
 0151 231 1209 T
 mail@dk-architects.com E
 www.dk-architects.com W

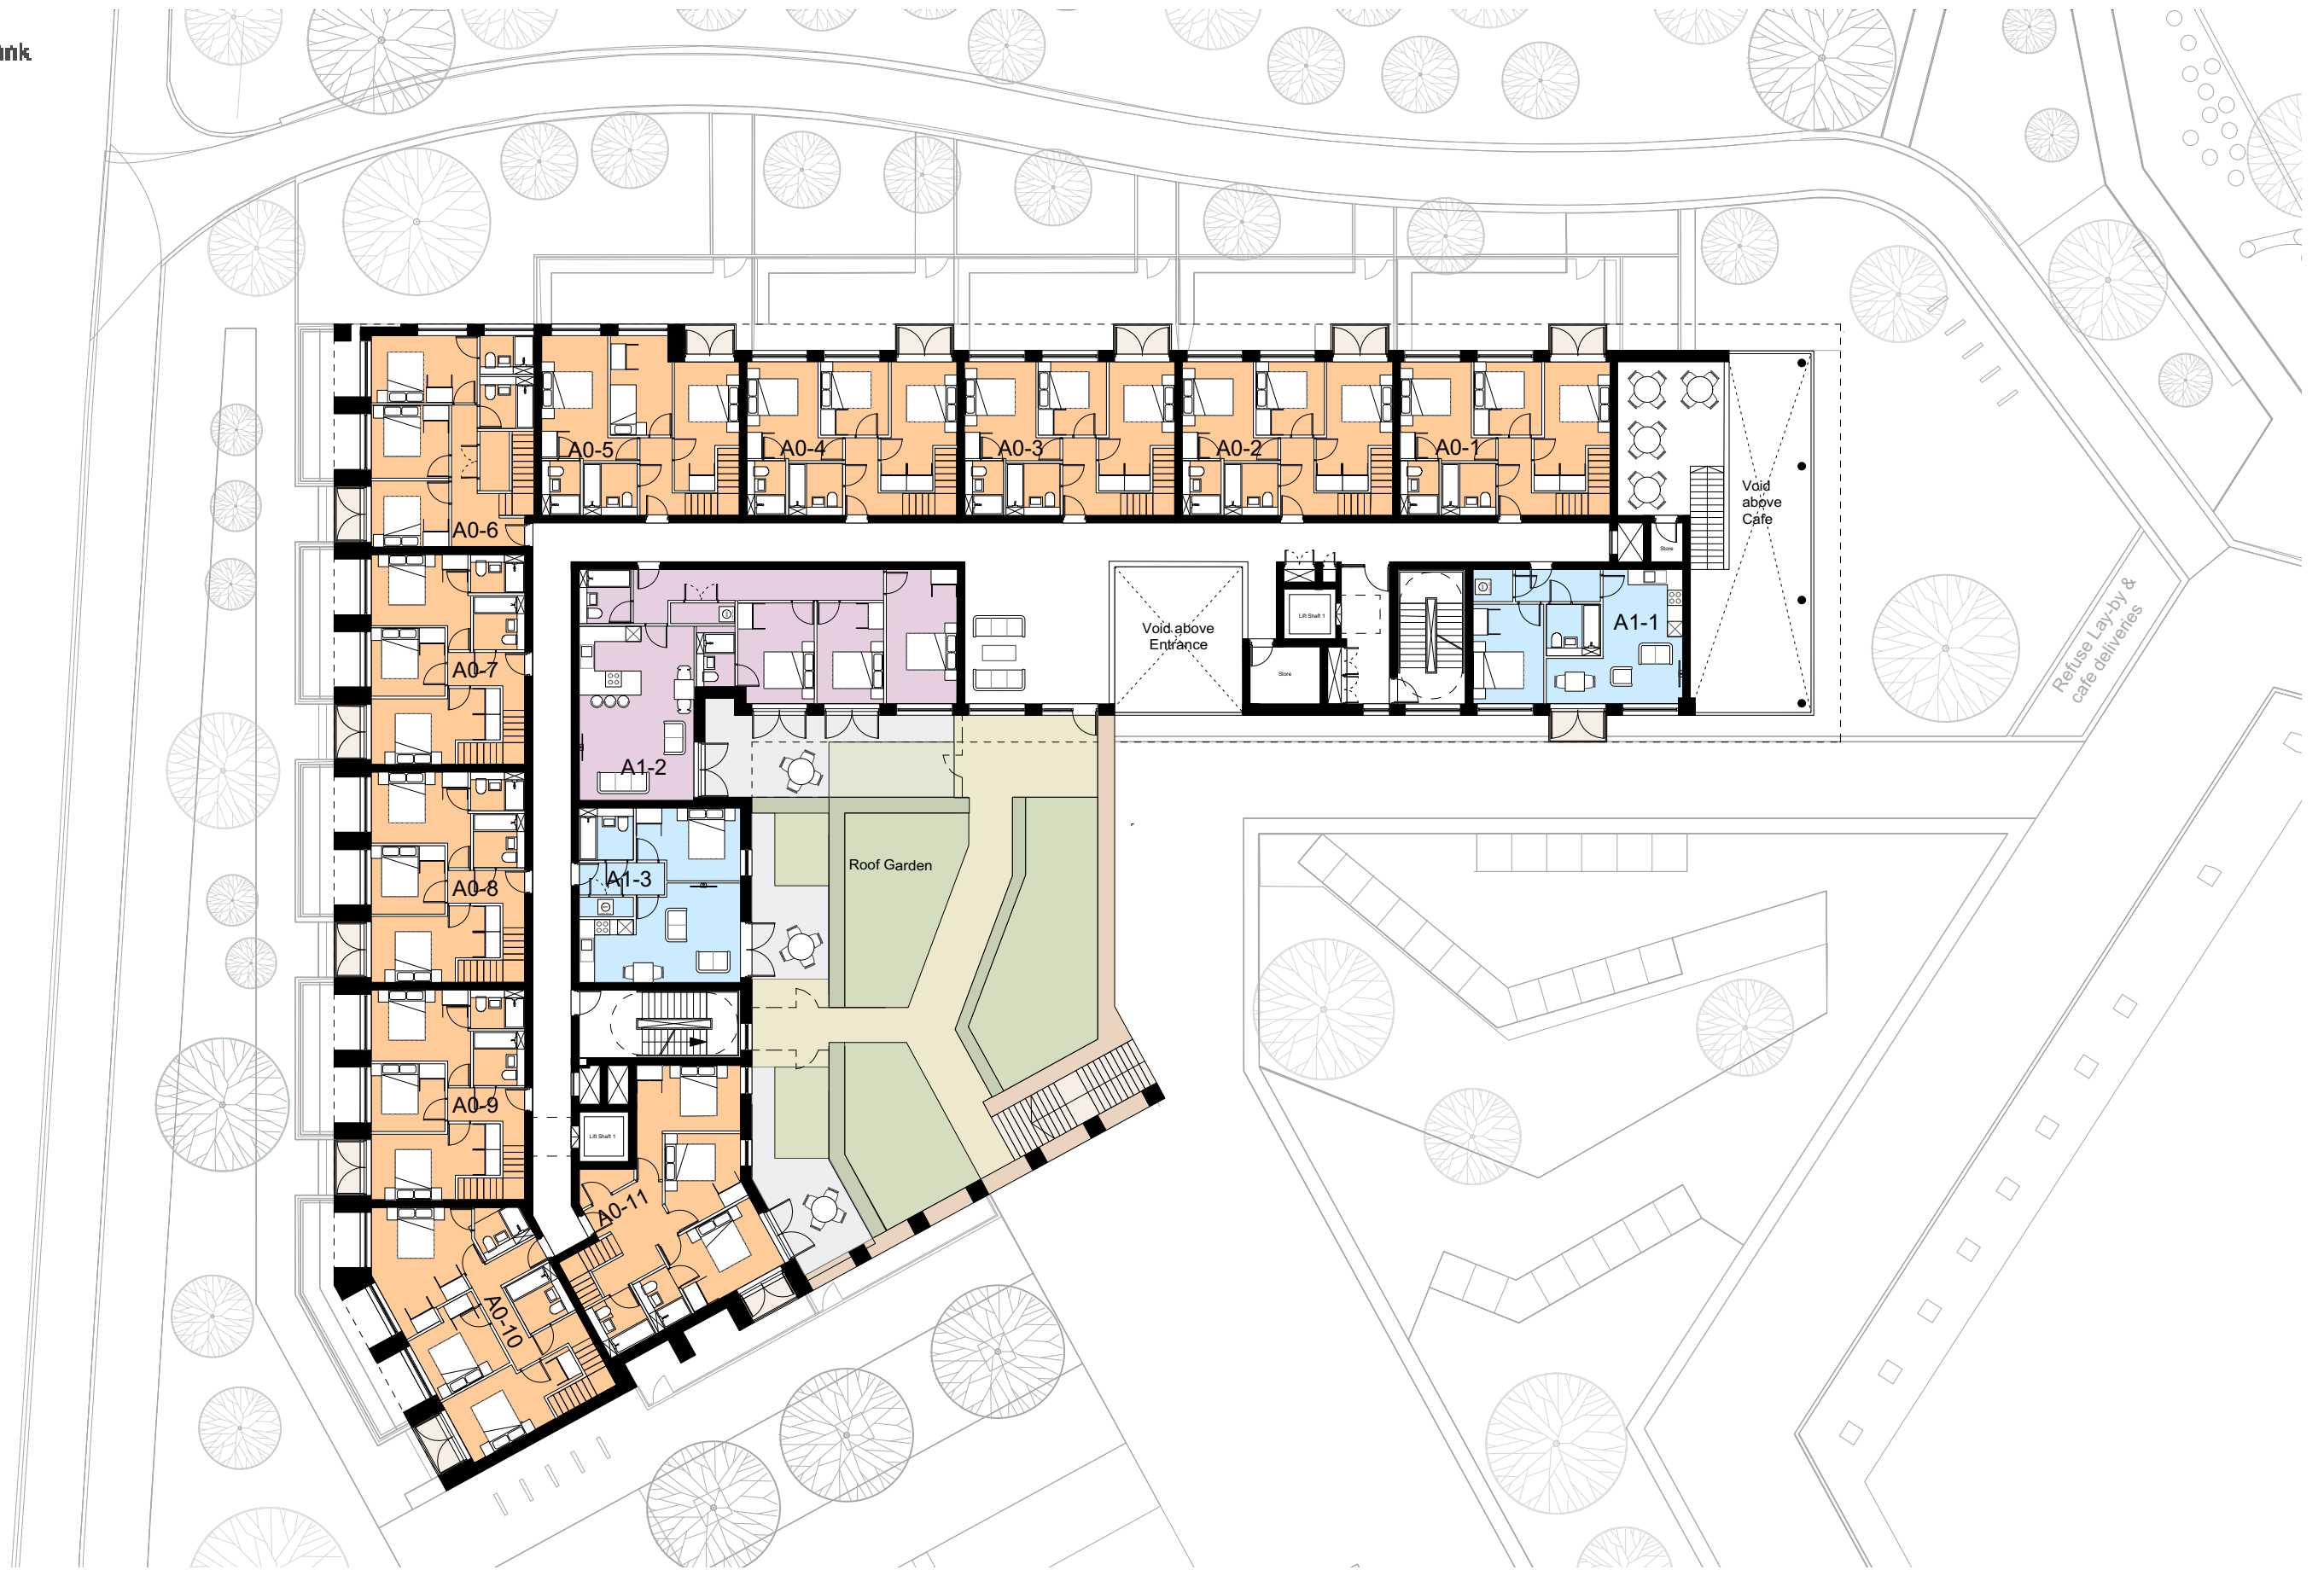


Drawing Title: **Block 1 Final Floor Plan**
 Date: 10.05.18
 Drawing no: 1247 - 1501 revision: A
 Scale: 1:250 @ A3
 Drawn: GH

Scale: 0m 1m 2m 5m 10m 20m



Key:

 3 bed Apt	 3 bed Townhouse
 2 bed Apt	 Gym
 1 bed Apt	 Commercial Unit

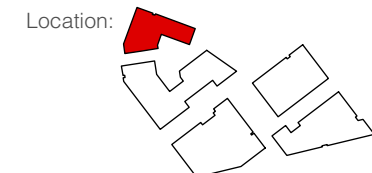

DK-Architects
 26 Old Haymarket
 Liverpool
 L1 6ER
 0151 231 1209 T
 mail@dk-architects.com E
 www.dk-architects.com W




Drawing Title: **Block 1 Second Floor Plan**
 Date: 10.05.18
 Drawing no: 1247 - 1502 revision: A
 Scale: 1:250 @ A3
 Drawn: GH

Scale: 0m 1m 2m 5m 10m 20m



Key:

 3 bed Apt	 3 bed Townhouse
 2 bed Apt	 Gym
 1 bed Apt	 Commercial Unit

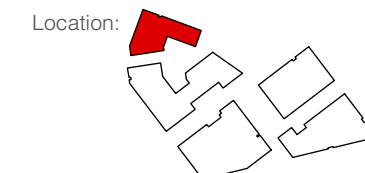

DK-Architects
 26 Old Haymarket
 Liverpool
 L1 6ER
 0151 231 1209 T
 mail@dk-architects.com E
 www.dk-architects.com W




Drawing Title: **Block 1 Third Floor Plan**
Date: 10.05.18
Drawing no: 1247 - 1503 revision: A
Scale: 1:250 @ A3
Drawn: GH

Scale: 0m 1m 2m 5m 10m 20m



Key:

3 bed Apt	3 bed Townhouse
2 bed Apt	Gym
1 bed Apt	Commercial Unit

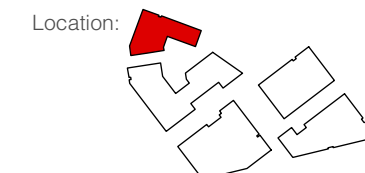

DK-Architects
26 Old Haymarket
Liverpool
L1 6ER
0151 231 1209 T
mail@dk-architects.com E
www.dk-architects.com W




Drawing Title: **Block 1 Fourth Floor Plan**
 Date: 10.05.18
 Drawing no: 1247 - 1504 revision: A
 Scale: 1:250 @ A3
 Drawn: GH

Scale: 0m 1m 2m 5m 10m 20m



Key:

 3 bed Apt	 3 bed Townhouse
 2 bed Apt	 Gym
 1 bed Apt	 Commercial Unit

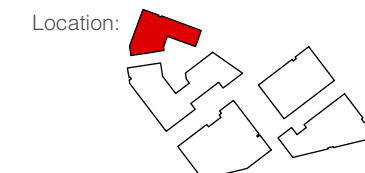

DK-Architects
 26 Old Haymarket
 Liverpool
 L1 6ER
 0151 231 1209 T
 mail@dk-architects.com E
 www.dk-architects.com W




Drawing Title: **Block 1 Fifth Floor Plan**
Date: 10.05.18
Drawing no: 1247 - 1505 revision: A
Scale: 1:250 @ A3
Drawn: GH

Scale: 0m 1m 2m 5m 10m 20m



Key:

3 bed Apt	3 bed Townhouse
2 bed Apt	Gym
1 bed Apt	Commercial Unit

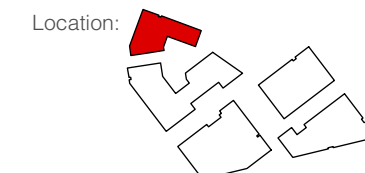

DK-Architects
26 Old Haymarket
Liverpool
L1 6ER
0151 231 1209 T
mail@dk-architects.com E
www.dk-architects.com W




Drawing Title: **Block 1 Sixth Floor Plan**
Date: 10.05.18
Drawing no: 1247 - 1506 revision: A
Scale: 1:250 @ A3
Drawn: GH

Scale: 0m 1m 2m 5m 10m 20m



Key:

3 bed Apt	3 bed Townhouse
2 bed Apt	Gym
1 bed Apt	Commercial Unit

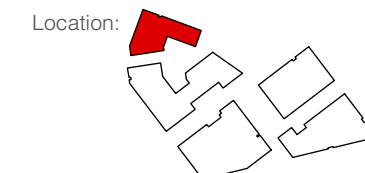

DK-Architects
26 Old Haymarket
Liverpool
L1 6ER
0151 231 1209 T
mail@dk-architects.com E
www.dk-architects.com W




Drawing Title: **Block 1 Seventh Floor Plan**
 Date: 10.05.18
 Drawing no: 1247 - 1507 revision: A
 Scale: 1:250 @ A3
 Drawn: GH

Scale: 0m 1m 2m 5m 10m 20m



Key:

 3 bed Apt	 3 bed Townhouse
 2 bed Apt	 Gym
 1 bed Apt	 Commercial Unit

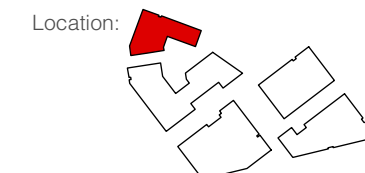

DK-Architects
 26 Old Haymarket
 Liverpool
 L1 6ER
 0151 231 1209 T
 mail@dk-architects.com E
 www.dk-architects.com W




Drawing Title: **Block 1 Eighth Floor Plan**
Date: 10.05.18
Drawing no: 1247 - 1508 revision: A
Scale: 1:250 @ A3
Drawn: GH

Scale: 0m 1m 2m 5m 10m 20m



Key:

3 bed Apt	3 bed Townhouse
2 bed Apt	Gym
1 bed Apt	Commercial Unit

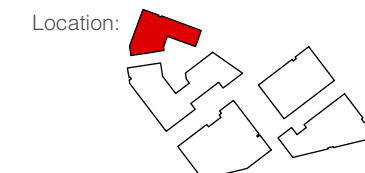





 

DK-Architects
26 Old Haymarket
Liverpool
L1 6ER
0151 231 1209 T
mail@dk-architects.com E
www.dk-architects.com W




Drawing Title: **Block 1 Ninth Floor Plan**
Date: 10.05.18
Drawing no: 1247 - 1509 revision: A
Scale: 1:250 @ A3
Drawn: GH

 

Key:

 3 bed Apt	 3 bed Townhouse
 2 bed Apt	 Gym
 1 bed Apt	 Commercial Unit

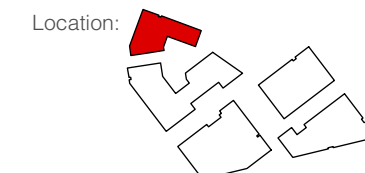

DK-Architects
26 Old Haymarket
Liverpool
L1 6ER
0151 231 1209 T
mail@dk-architects.com E
www.dk-architects.com W




Drawing Title: **Block 1 Tenth Floor Plan**
Date: 10.05.18
Drawing no: 1247 - 1510 revision: A
Scale: 1:250 @ A3
Drawn: GH



Key:

3 bed Apt	3 bed Townhouse
2 bed Apt	Gym
1 bed Apt	Commercial Unit

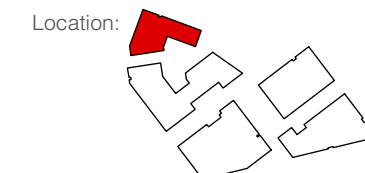

DK-Architects
26 Old Haymarket
Liverpool
L1 6ER
0151 231 1209 T
mail@dk-architects.com E
www.dk-architects.com W



Drawing Title: **Block 1 Eleventh Floor Plan**

Date: 10.05.18

Drawing no: 1247 - 1511 revision: B

Scale: 1:250 @ A3 revision notes: B 25.07.18


Drawn: GH



Key:


- | | |
|-----------|-----------------|
| 3 bed Apt | 3 bed Townhouse |
| 2 bed Apt | Gym |
| 1 bed Apt | Commercial Unit |

Location:

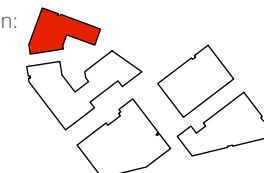

DK-Architects

26 Old Haymarket
Liverpool
L1 6ER
0151 231 1209 T
mail@dk-architects.com E
www.dk-architects.com W

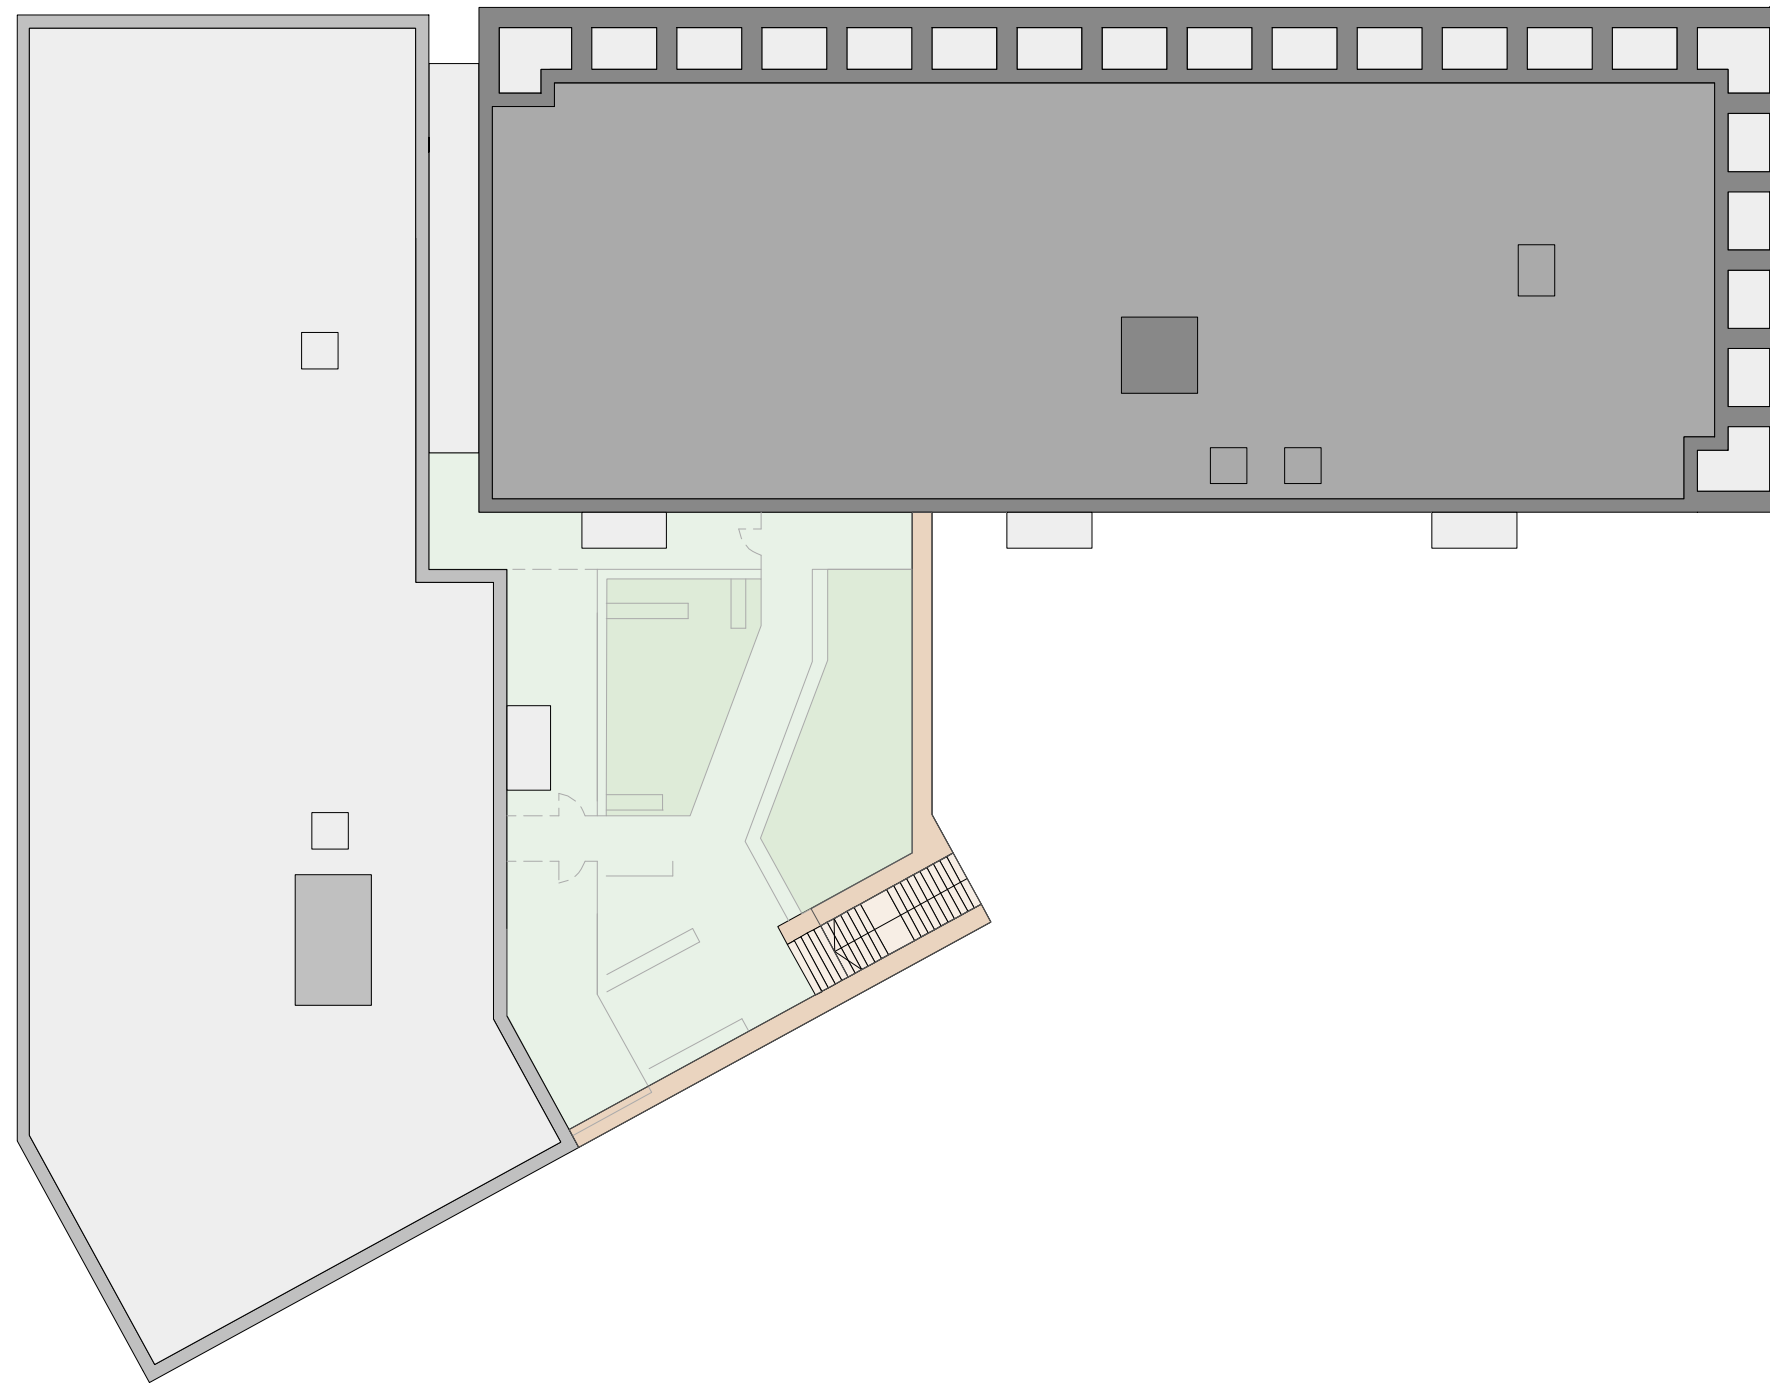

Drawing Title: **Block 1 Floor Plan**
Date: 10.05.18
Drawing no: 1247 - 1512 revision: A
Scale: 1:250 @ A3
Drawn: GH



Key:

3 bed Apt	3 bed Townhouse
2 bed Apt	Gym
1 bed Apt	Commercial Unit

