

By Room Name Legend

- 2 BEDROOM APT
- A1/A3 UNIT
- COMMUNITY ROOM
- CORE
- CORRIDOR
- CYCLE STORE
- GENERATOR ROOM
- GYM
- LOBBY
- OFFICE
- STORE
- SUB STATION
- WATER METERS
- WC
- WET RISER / COLD WATER / SPRINKLER TANKS




DISCLAIMER
 This drawing is for design intent purposes only and is based on topographical data supplied by JLP Surveying date 14/03/17 and legal plans supplied by the client. Drawing is subject to further topographical information and further design development.
 The drawing is subject to design development and to Local Authority Planning Department and Building Control/Approved Inspector approvals/comments.

PROJECT
 DERWENT STREET SALFORD

TITLE
 PROPOSED
 GROUND FLOOR PLAN
 SCALE


01/15/18

forshaw.

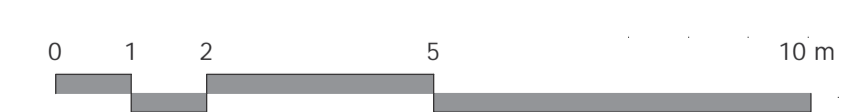

PROPOSED_GROUND_FLOOR_PLAN

1 : 100

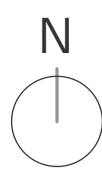

By Room Name Legend

- 1 BEDROOM APT
- 2 BEDROOM APT
- 3 BEDROOM APT
- CORE
- CORRIDOR
- EMERGENCY LV SWITCH ROOM
- LV SWITCH ROOM
- STORE



DISCLAIMER

This drawing is for design intent purposes only and is based on topographical data supplied by JLP Surveying date 14/03/17 and legal plans supplied by the client. Drawing is subject to further topographical information and further design development.


The drawing is subject to design development and to Local Authority Planning Department and Building Control/Approved Inspector approvals/comments.

PROJECT
DERWENT STREET SALFORD

TITLE
PROPOSED
FIRST FLOOR PLAN


SCALE 1 : 100 @ A1 **DATE** 01/15/18

forshaw.

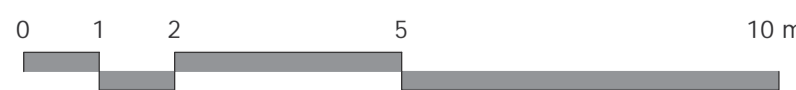

PROPOSED_FIRST_FLOOR_PLAN

1 : 100

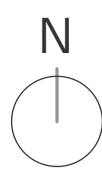

By Room Name Legend

- 1 BEDROOM APT
- 2 BEDROOM APT
- 3 BEDROOM APT
- CORE
- CORRIDOR



DISCLAIMER

This drawing is for design intent purposes only and is based on topographical data supplied by JLP Surveying data 14/03/17 and legal plans supplied by the client. Drawing is subject to further topographical information and further design development.

The drawing is subject to design development and to Local Authority Planning Department and Building Control/Approved Inspector approvals/comments.


PROJECT
DERWENT STREET SALFORD

TITLE
PROPOSED SECOND TO TENTH FLOOR PLAN

SCALE 1:100 @ A1 **DATE** 01/15/18

forshaw.



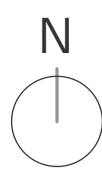

By Room Name Legend

- 1 BEDROOM APT
- 2 BEDROOM APT
- 3 BEDROOM APT
- CORE
- CORRIDOR
- PRIVATE DINING




DISCLAIMER
 This drawing is for design intent purposes only and is based on topographical data supplied by JLP Surveying date 14/03/17 and legal plans supplied by the client. Drawing is subject to further topographical information and further design development.
 The drawing is subject to design development and to Local Authority Planning Department and Building Control/Approved Inspector approvals/comments.

PROJECT
 DERWENT STREET SALFORD


TITLE
 PROPOSED ELEVENTH FLOOR PLAN

SCALE 1 : 100 @ A1 **DATE** 01/15/18

forshaw.

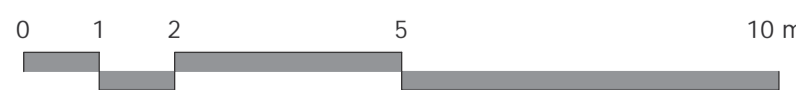

PROPOSED_ELEVENTH_FLOOR_PLAN
 1 : 100

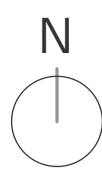

By Room Name Legend

- 1 BEDROOM APT
- 2 BEDROOM APT
- 3 BEDROOM APT
- CORE
- CORRIDOR



DISCLAIMER

This drawing is for design intent purposes only and is based on topographical data supplied by JLP Surveying date 14/03/17 and legal plans supplied by the client. Drawing is subject to further topographical information and further design development.

The drawing is subject to design development and to Local Authority Planning Department and Building Control/Approved Inspector approvals/comments.


PROJECT
DERWENT STREET SALFORD

TITLE
PROPOSED TWELFTH
TO THIRTEENTH FLOOR PLAN

SCALE 1 : 100 @ A1 **DATE** 01/15/18


forshaw.



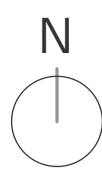

By Room Name Legend

- 1 BEDROOM APT
- 2 BEDROOM APT
- CORE
- CORRIDOR

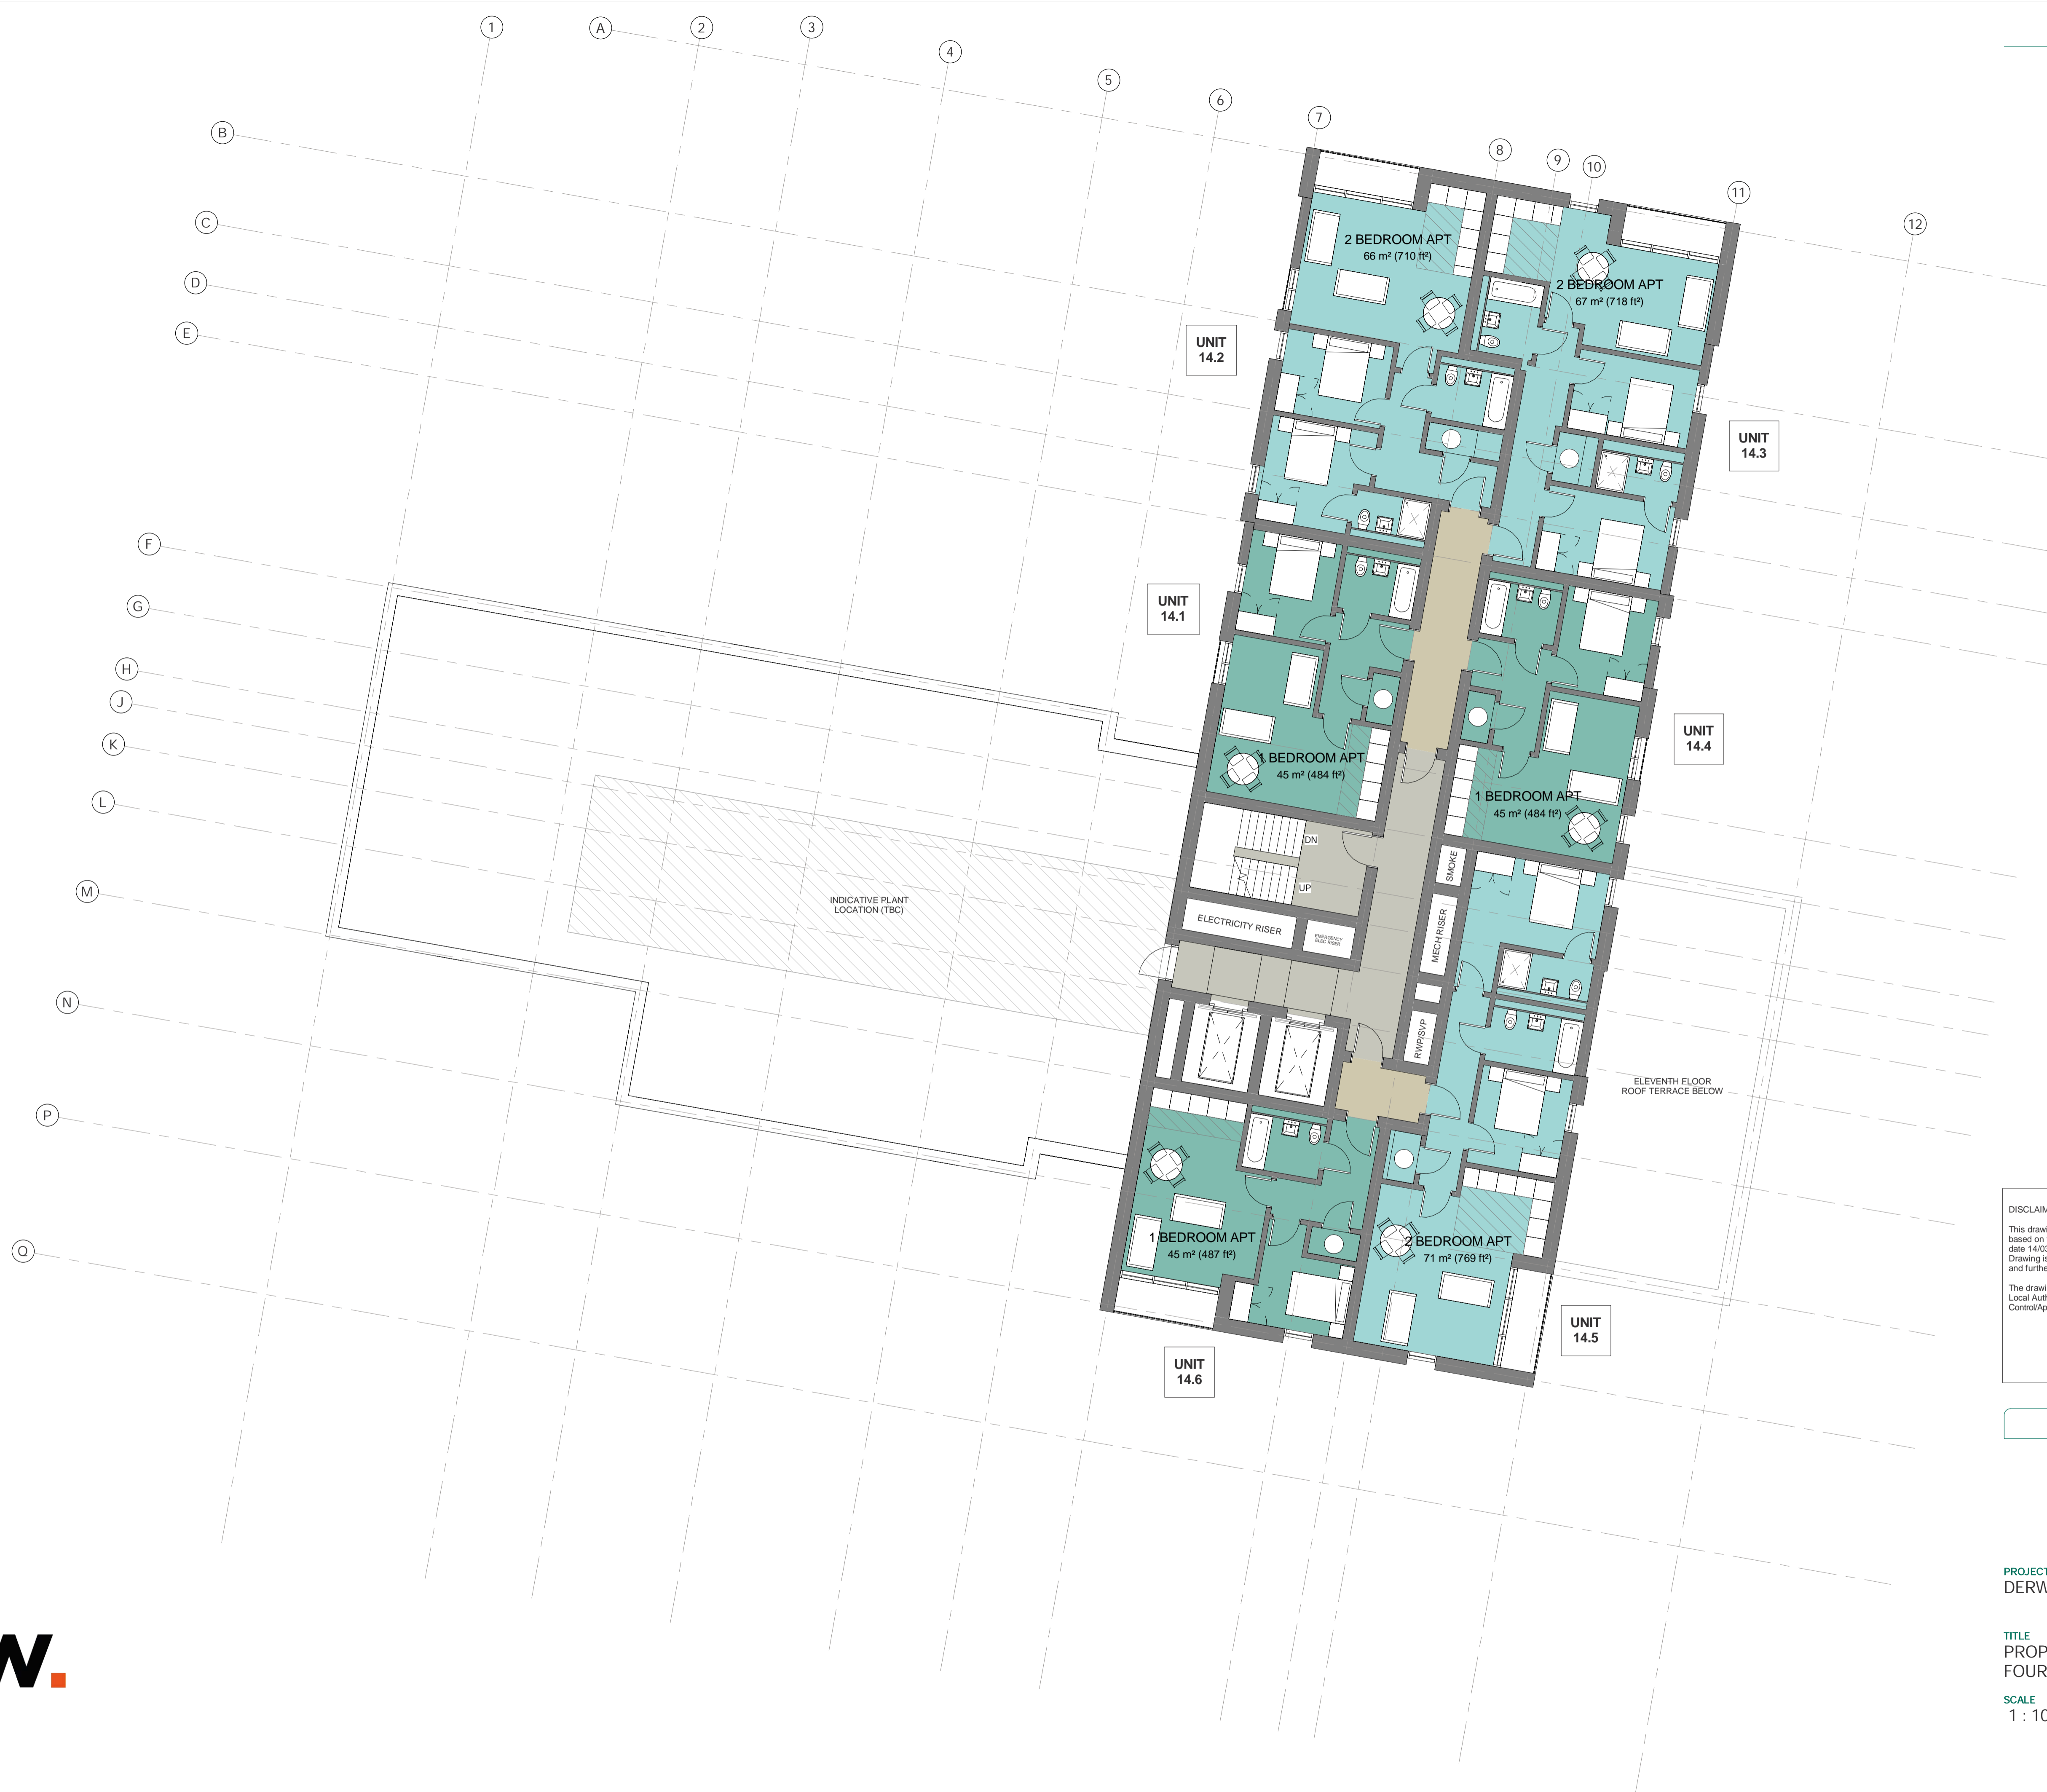

DISCLAIMER

This drawing is for design intent purposes only and is based on topographical data supplied by JLP Surveying date 14/03/17 and legal plans supplied by the client. Drawing is subject to further topographical information and further design development.


The drawing is subject to design development and to Local Authority Planning Department and Building Control/Approved Inspector approvals/comments.


PROJECT
DERWENT STREET SALFORD

TITLE
PROPOSED
FOURTEENTH FLOOR PLAN

SCALE 1 : 100 @ A1 **DATE** 01/15/18


forshaw.

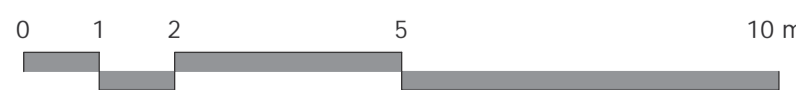

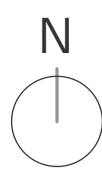

By Room Name Legend

- 1 BEDROOM APT
- 2 BEDROOM APT
- CORE
- CORRIDOR

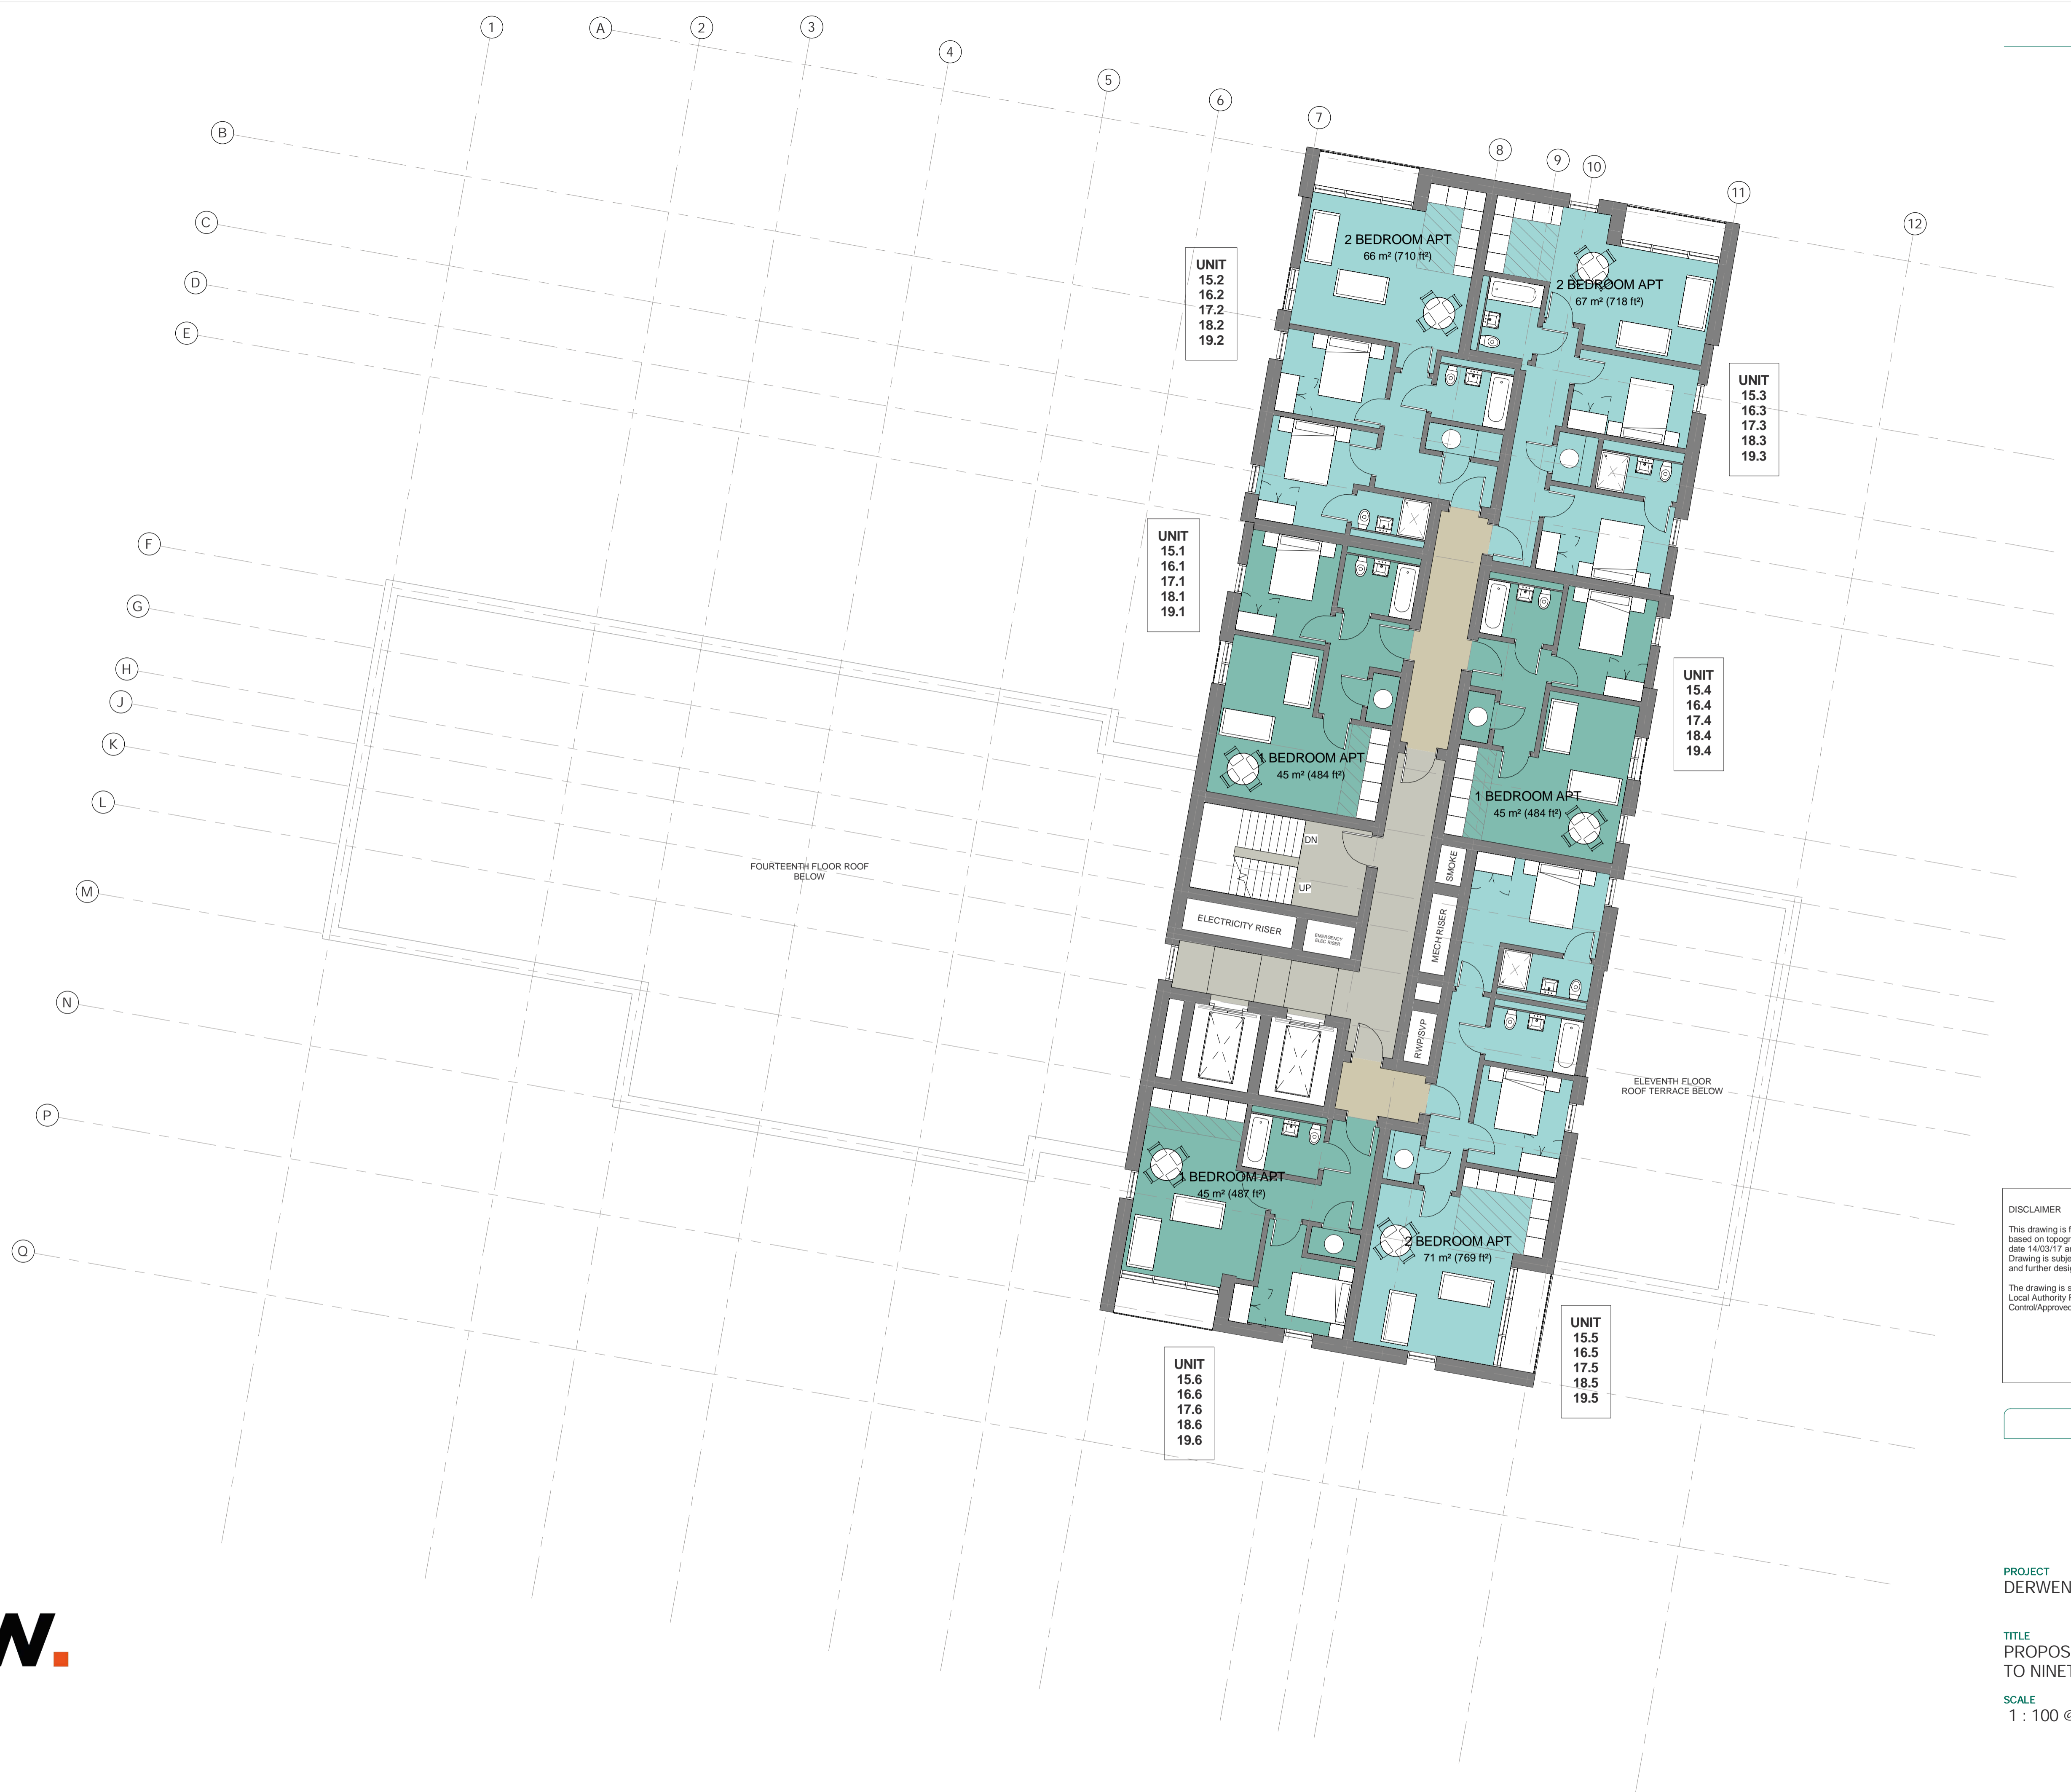

DISCLAIMER

This drawing is for design intent purposes only and is based on topographical data supplied by JLP Surveying date 14/03/17 and legal plans supplied by the client. Drawing is subject to further topographical information and further design development.

The drawing is subject to design development and to Local Authority Planning Department and Building Control/Approved Inspector approvals/comments.


PROJECT
DERWENT STREET SALFORD

TITLE
PROPOSED FIFTEENTH
TO NINETEENTH FLOOR PLAN

SCALE 1 : 100 @ A1 **DATE** 01/15/18


forshaw.



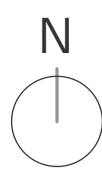

By Room Name Legend

- 1 BEDROOM APT
- 2 BEDROOM APT
- CORE
- CORRIDOR

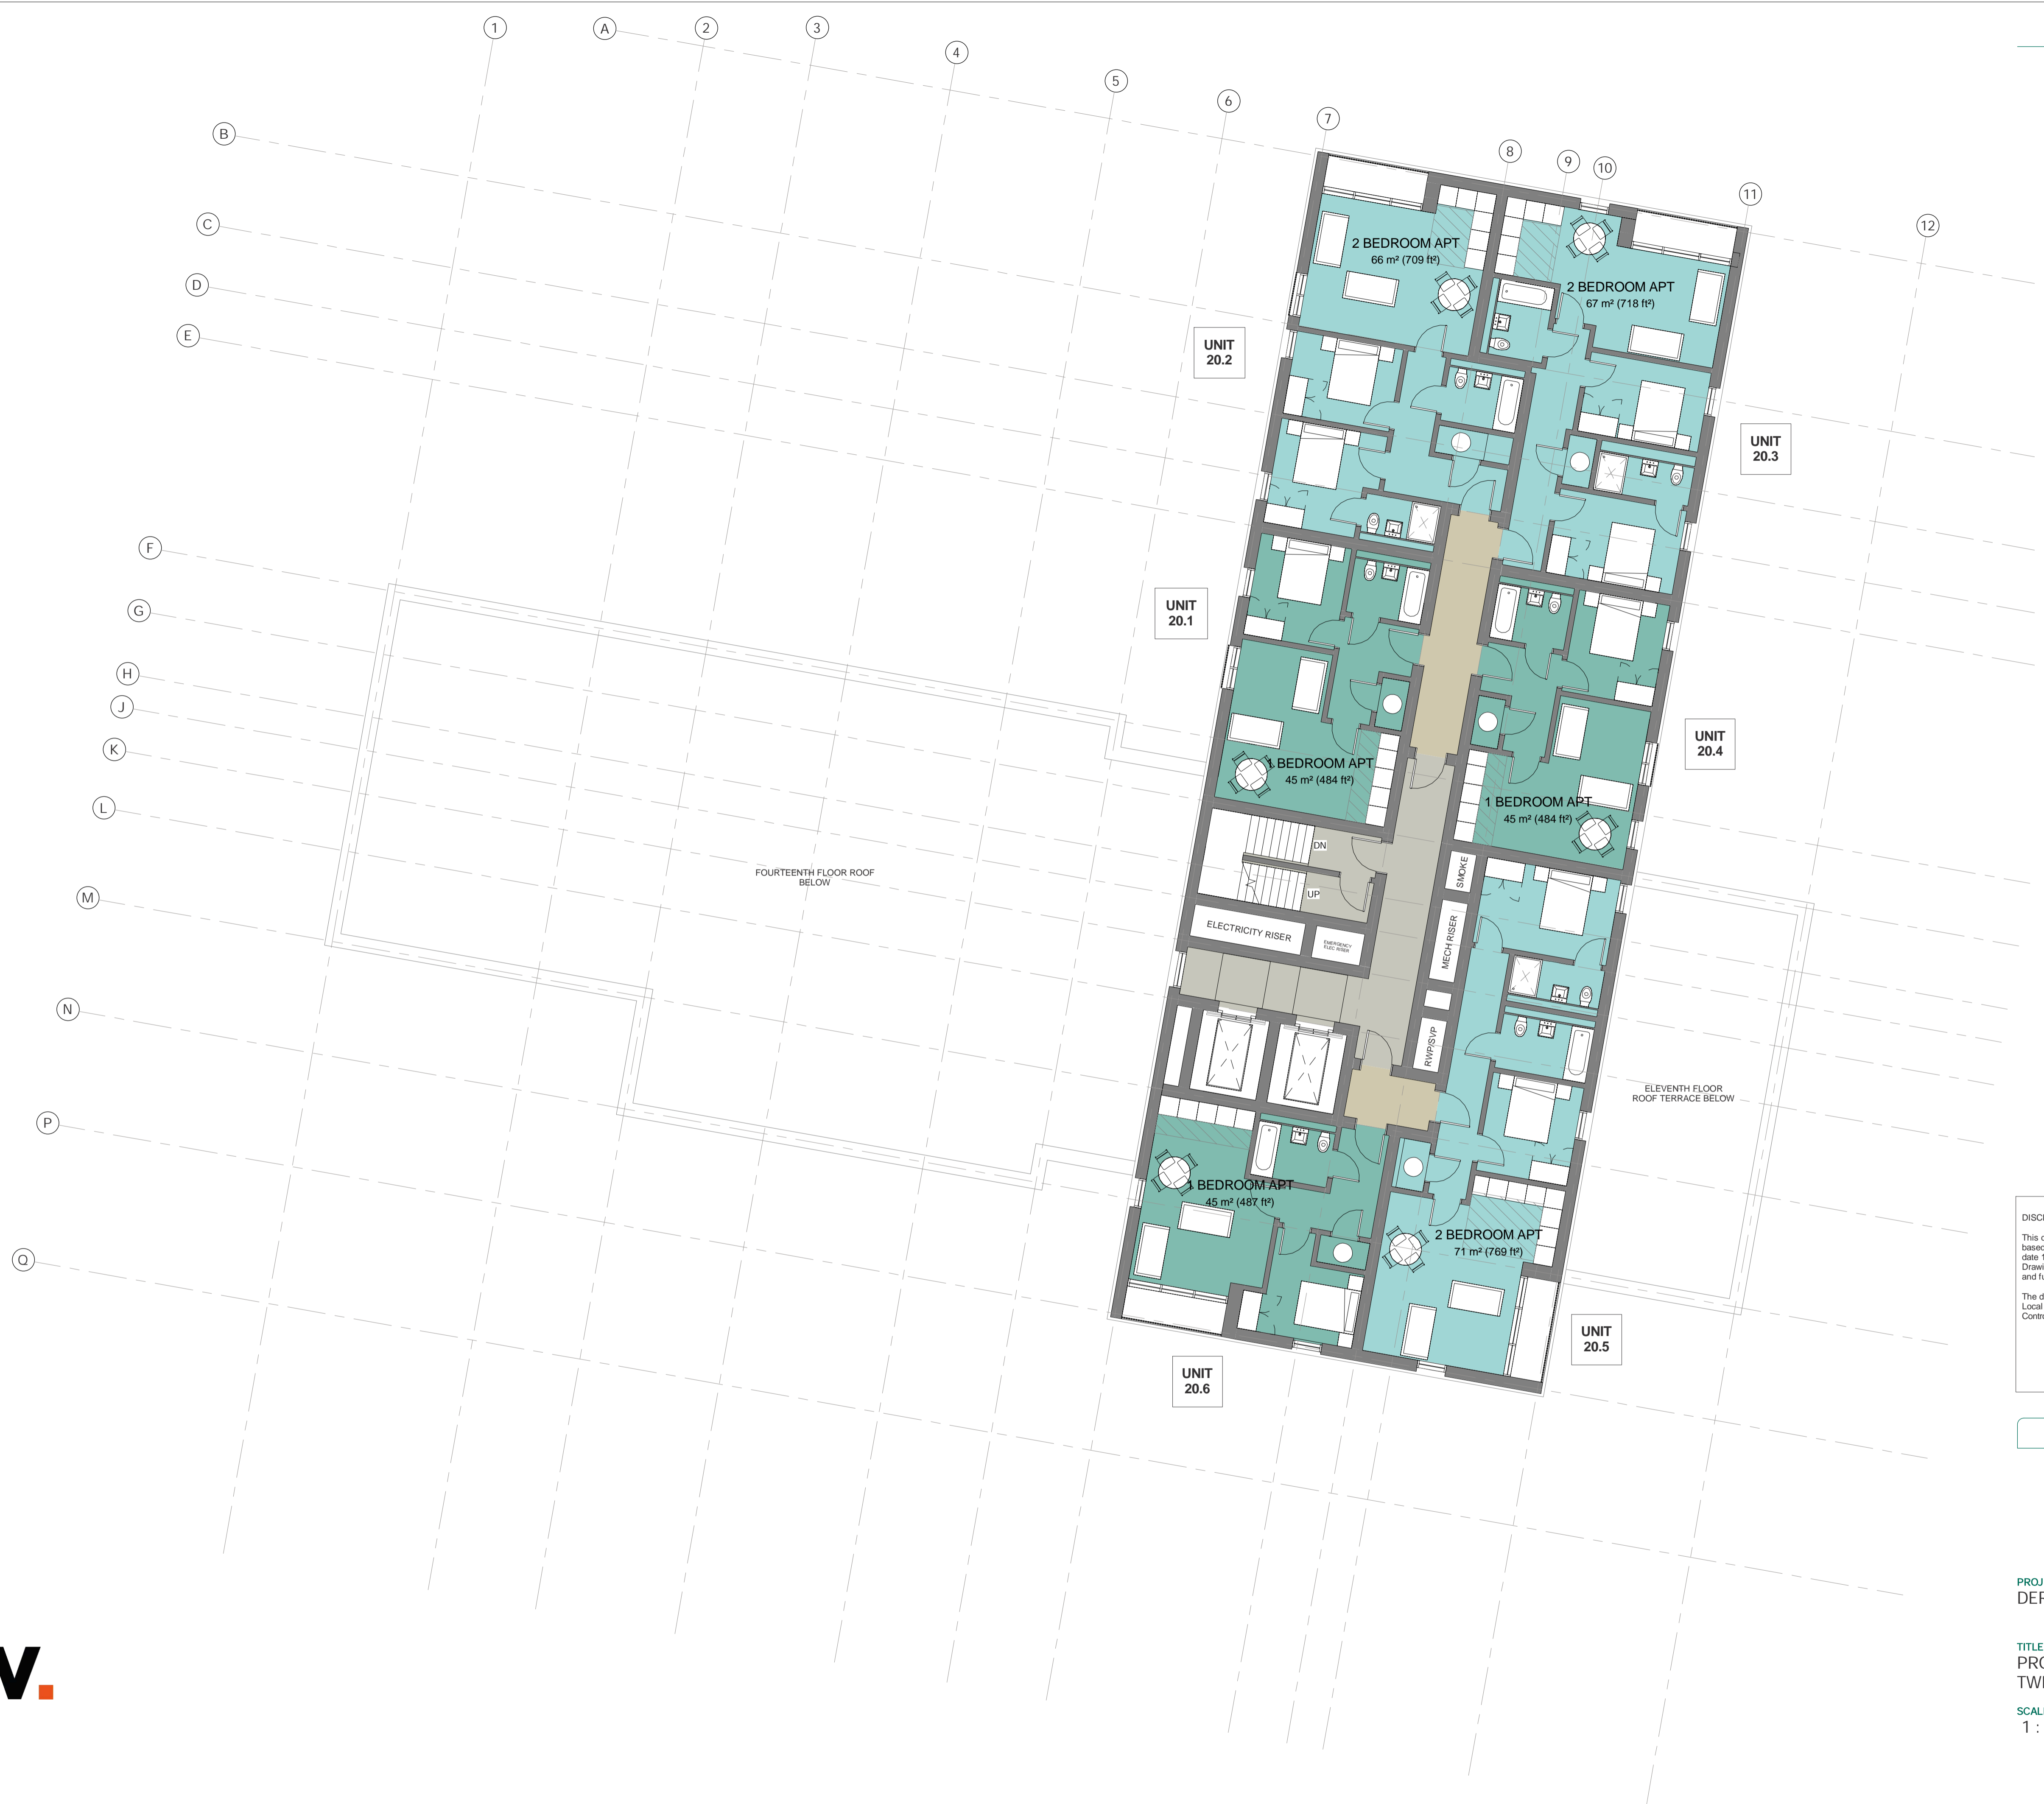

DISCLAIMER

This drawing is for design intent purposes only and is based on topographical data supplied by JLP Surveying date 14/03/17 and legal plans supplied by the client. Drawing is subject to further topographical information and further design development.

The drawing is subject to design development and to Local Authority Planning Department and Building Control/Approved Inspector approvals/comments.

PROJECT
DERWENT STREET SALFORD

TITLE
PROPOSED
TWENTIETH FLOOR PLAN

SCALE 1 : 100 @ A1 **DATE** 01/15/18

forshaw.

